


BASWAphon - Classic

DRYWALL TRANSITION DETAIL WITH REVEAL

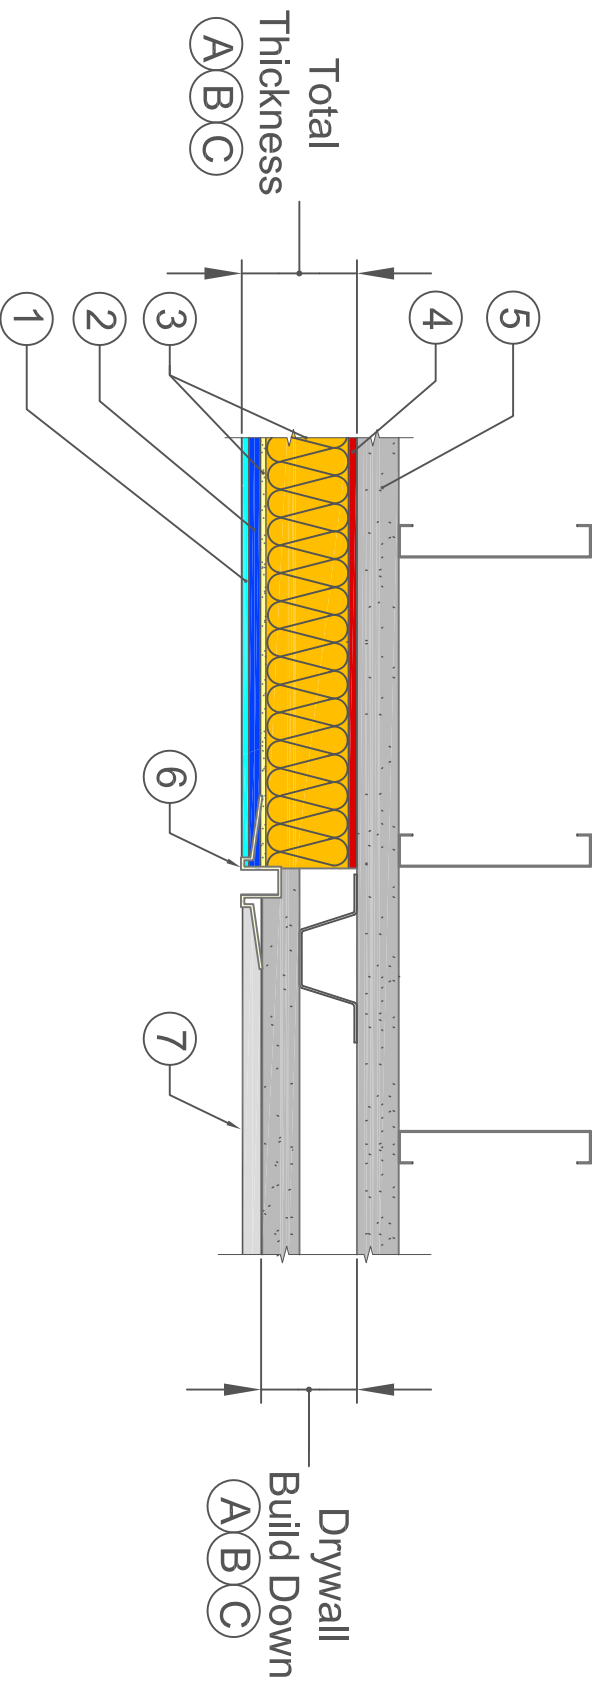

- 1 BASWAphon Top
- 2 BASWAphon Base 407
- 3 BASWAphon Pre-Coated Mineral Wool Panel
- 4 BASWAphon Adhesive
- 5 Stable Substrate
- 6 White Vinyl Trim
- 7 Finished Drywall

DIMENSIONS			
SYSTEM	(A)	(B)	(C)
TOTAL THICKNESS	1 3/16" (30MM)	1 9/16" (40MM)	2 3/4" (70MM)
DRYWALL BUILD DOWN BELOW FACE OF SUBSTRATE	1"	1 3/8"	2 9/16"