


BASWAphton - Frosted

OUTSIDE CORNER DETAIL

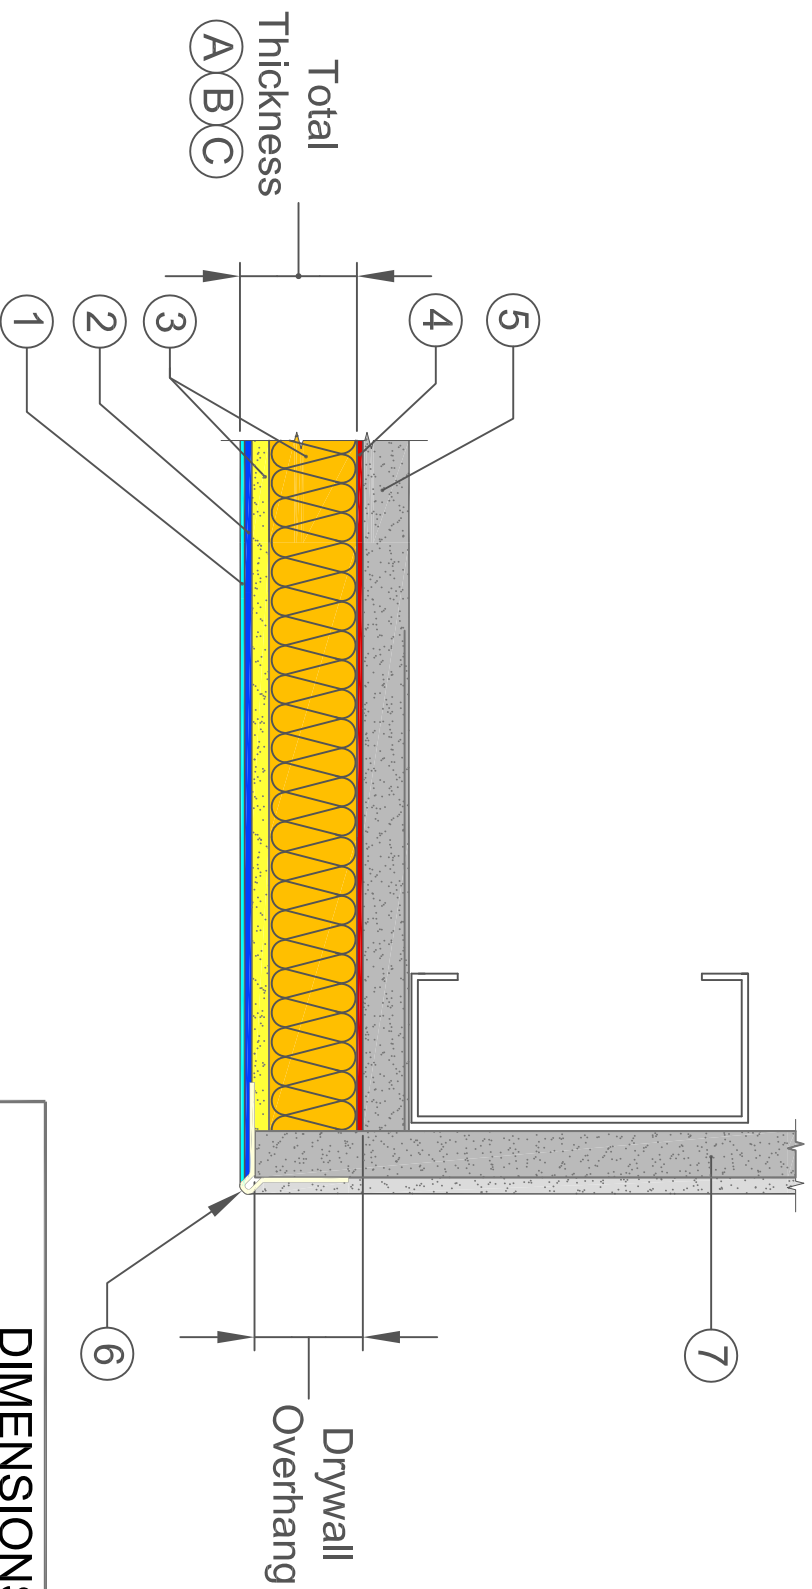

- 1 BASWAphton Frost 407
- 2 BASWAphton Base 407
- 3 BASWAphton Pre-Coated Mineral Wool Panel
- 4 BASWAphton Adhesive
- 5 Stable Substrate
- 6 White Vinyl Trim
- 7 Finished Drywall

DIMENSIONS			
SYSTEM	(A)	(B)	(C)
TOTAL THICKNESS	1 3/16" (30MM)	1 9/16" (40MM)	2 3/4" (70MM)
DRYWALL OVERHANG BELOW FACE OF SUBSTRATE	1 "	1 3/8"	2 9/16"